


ARENA LAYOUT

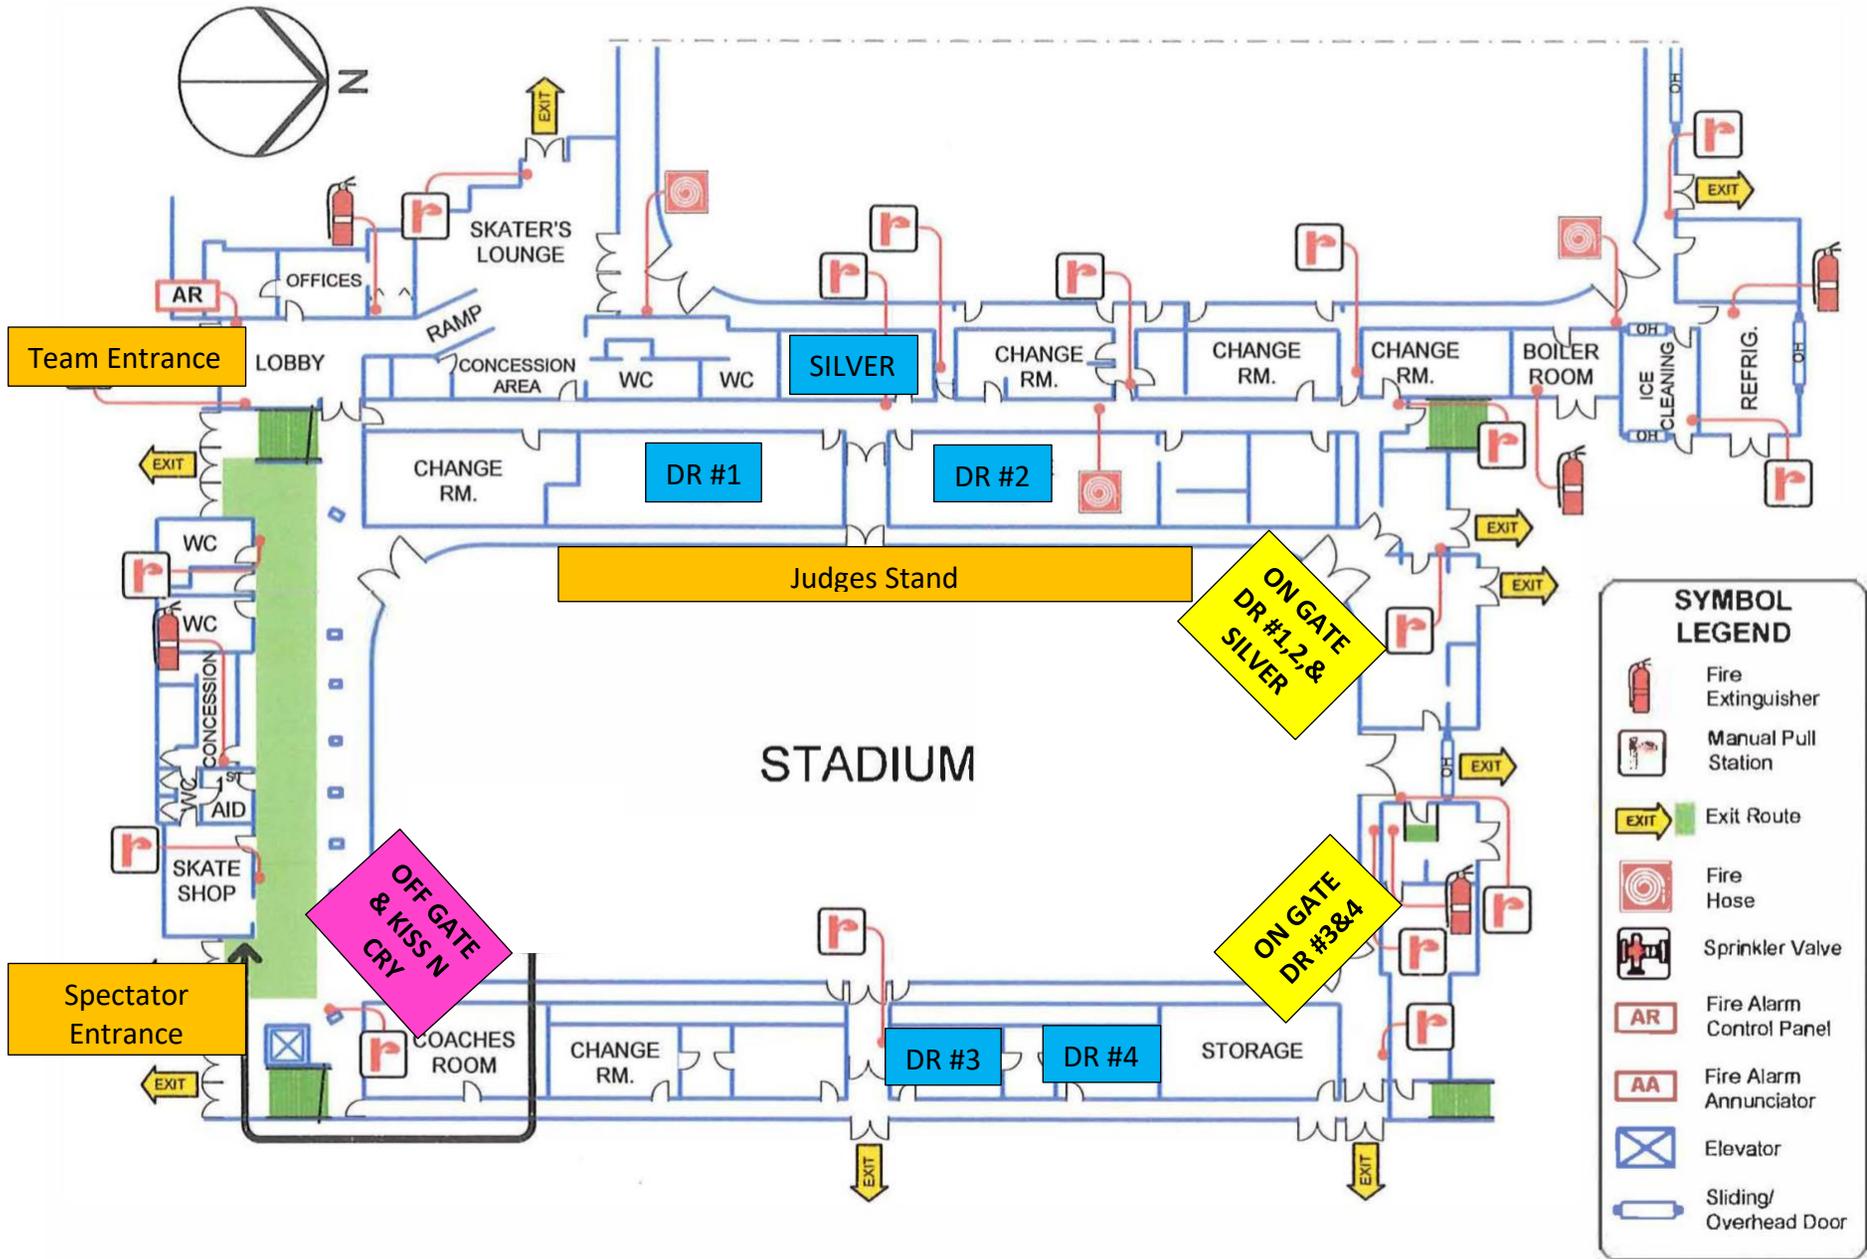

SYMBOL LEGEND	
	Fire Extinguisher
	Manual Pull Station
	Exit Route
	Fire Hose
	Sprinkler Valve
	Fire Alarm Control Panel
	Fire Alarm Annunciator
	Elevator
	Sliding/Overhead Door